


Insulated Room Seal Flue Kit

ESSE and Room Seal Flue 4m Flue Kit

	Item	QTY	Product Code
A	150mm x 1,000mm Stainless Flue with Access Door Painted StoveBright Charcoal	1	ESSEFL6STARTER
B	150mm x 1,000 Stainless Steel Flue Painted StoveBright Charcoal	1	ESSEFL6LENGTH
C	1,000mm Heat Shield	1	ESSEFLSHIELD
D	Room Sealed Flue Adapter Single to twin 150mm - 200mm	1	RSF-STARTER
E	Ceiling Ring	1	RSF-CEILINGRING
F	1000mm starter length, end painted for drop box Inside diameter: 150mm Outside diameter: 200mm	1	RSF-1000 Starter
G	1000mm Room Sealed Flue (with Locking Band) Inside diameter: 150mm Outside diameter: 200mm	1	RSF-1000
H	Wind Cowl Stainless Steel Inside diameter: 150mm Outside diameter: 200mm	1	RFS-COWL

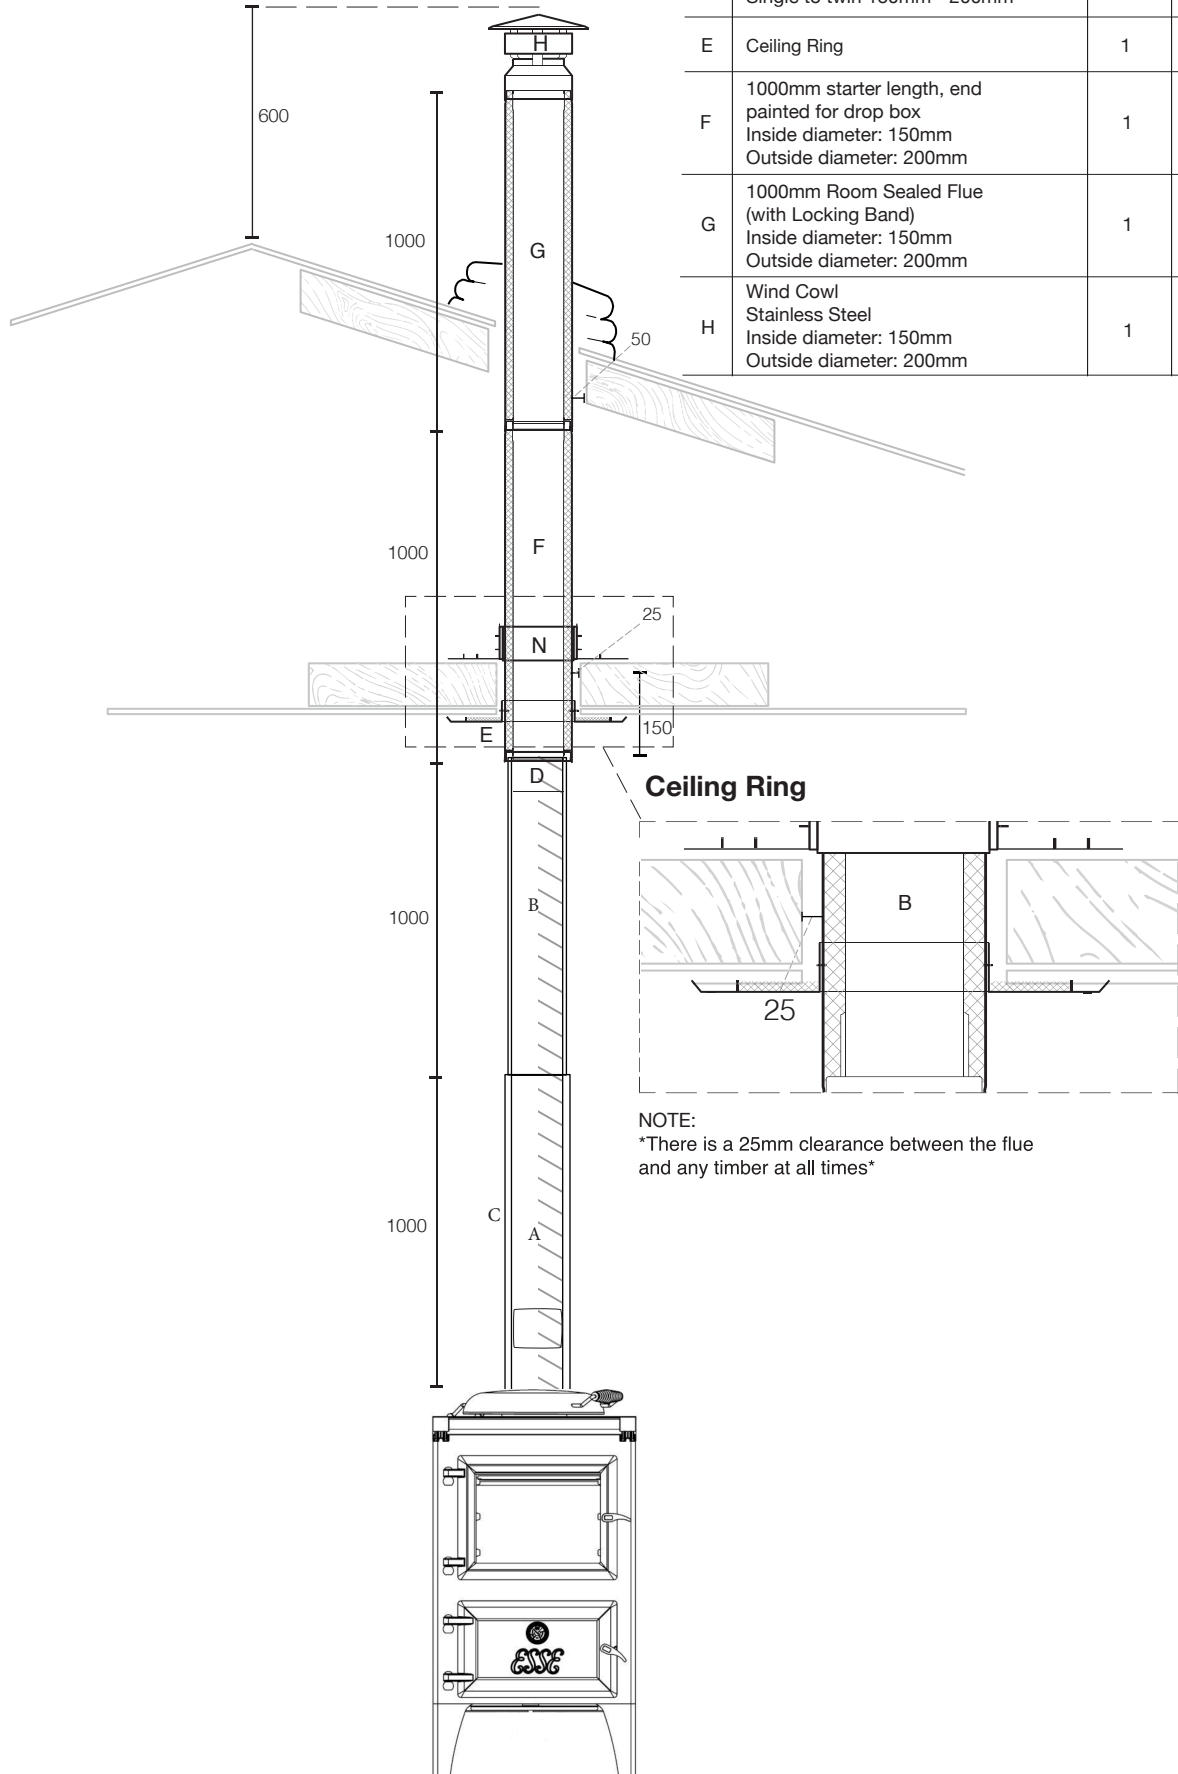

NOTE:
There is a 25mm clearance between the flue and any timber at all times